




Stage 1



Stage 2

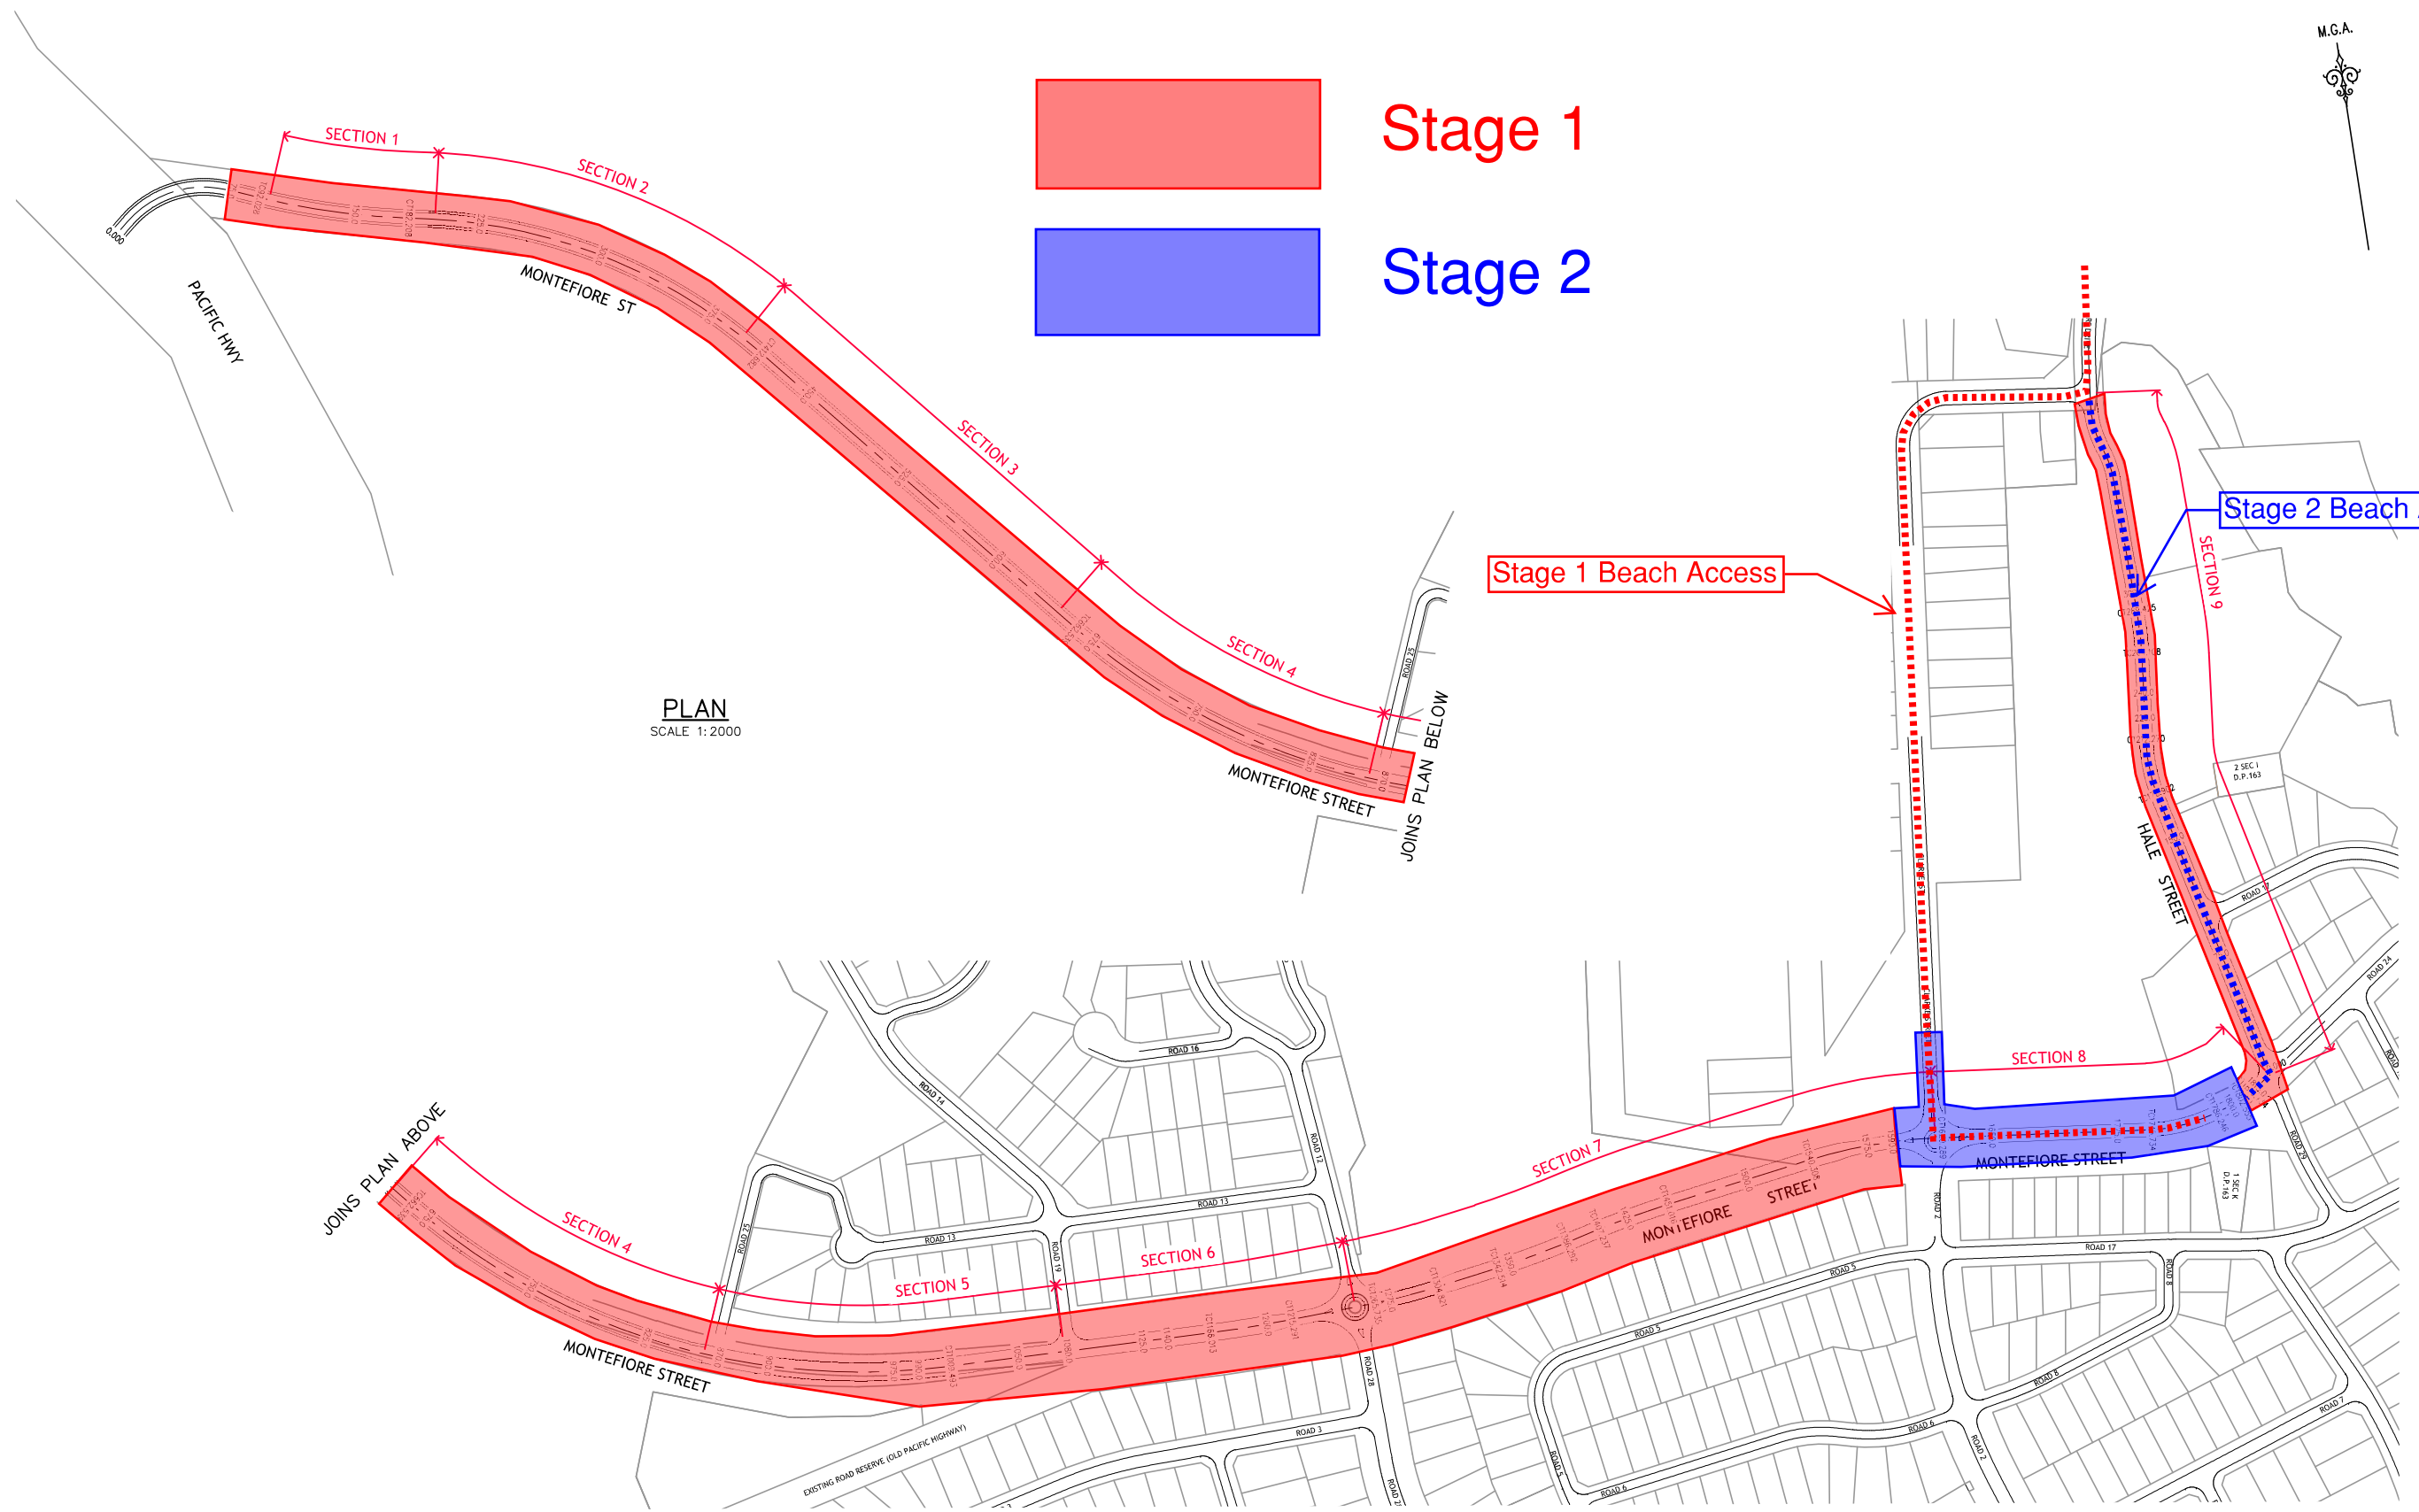

PLAN
SCALE 1:2000

PLAN
SCALE 1:2000

100mm AT FULL SIZE

REV.	DATE	AMENDMENT	DESIGN	DRAWN	CHECKED	APPROVED	SCALES
A	18.6.2014	INITIAL ISSUE	T.B.	A.M.	T.B.		0 50 100 A1 / A3 1:2000 / 1:4000

ALL DIMENSIONS ARE IN METRES. DO NOT SCALE

Central Coast
2 Bounty Close,
P.O. Box 3717,
Tuggerah N.S.W. 2259
Phone: (02) 4305 4300
Fax: (02) 4305 4399
email: coast@adwjohnson.com.au
www.adwjohnson.com.au
ABN 62 129 445 398

CLIENT
ROSE GROUP

PROPERTY DESCRIPTION
CATHERINE HILL BAY
LAKE MACQUARIE

PROJECT	CATHERINE HILL BAY		
PLAN TITLE	Construction Staging		
PROJECT No.	DISCIPLINE	NUMBER	REV.
11688(8)	CENG	002	A